




Nordwestansicht 1:100
Prospetto nordovest 1:100

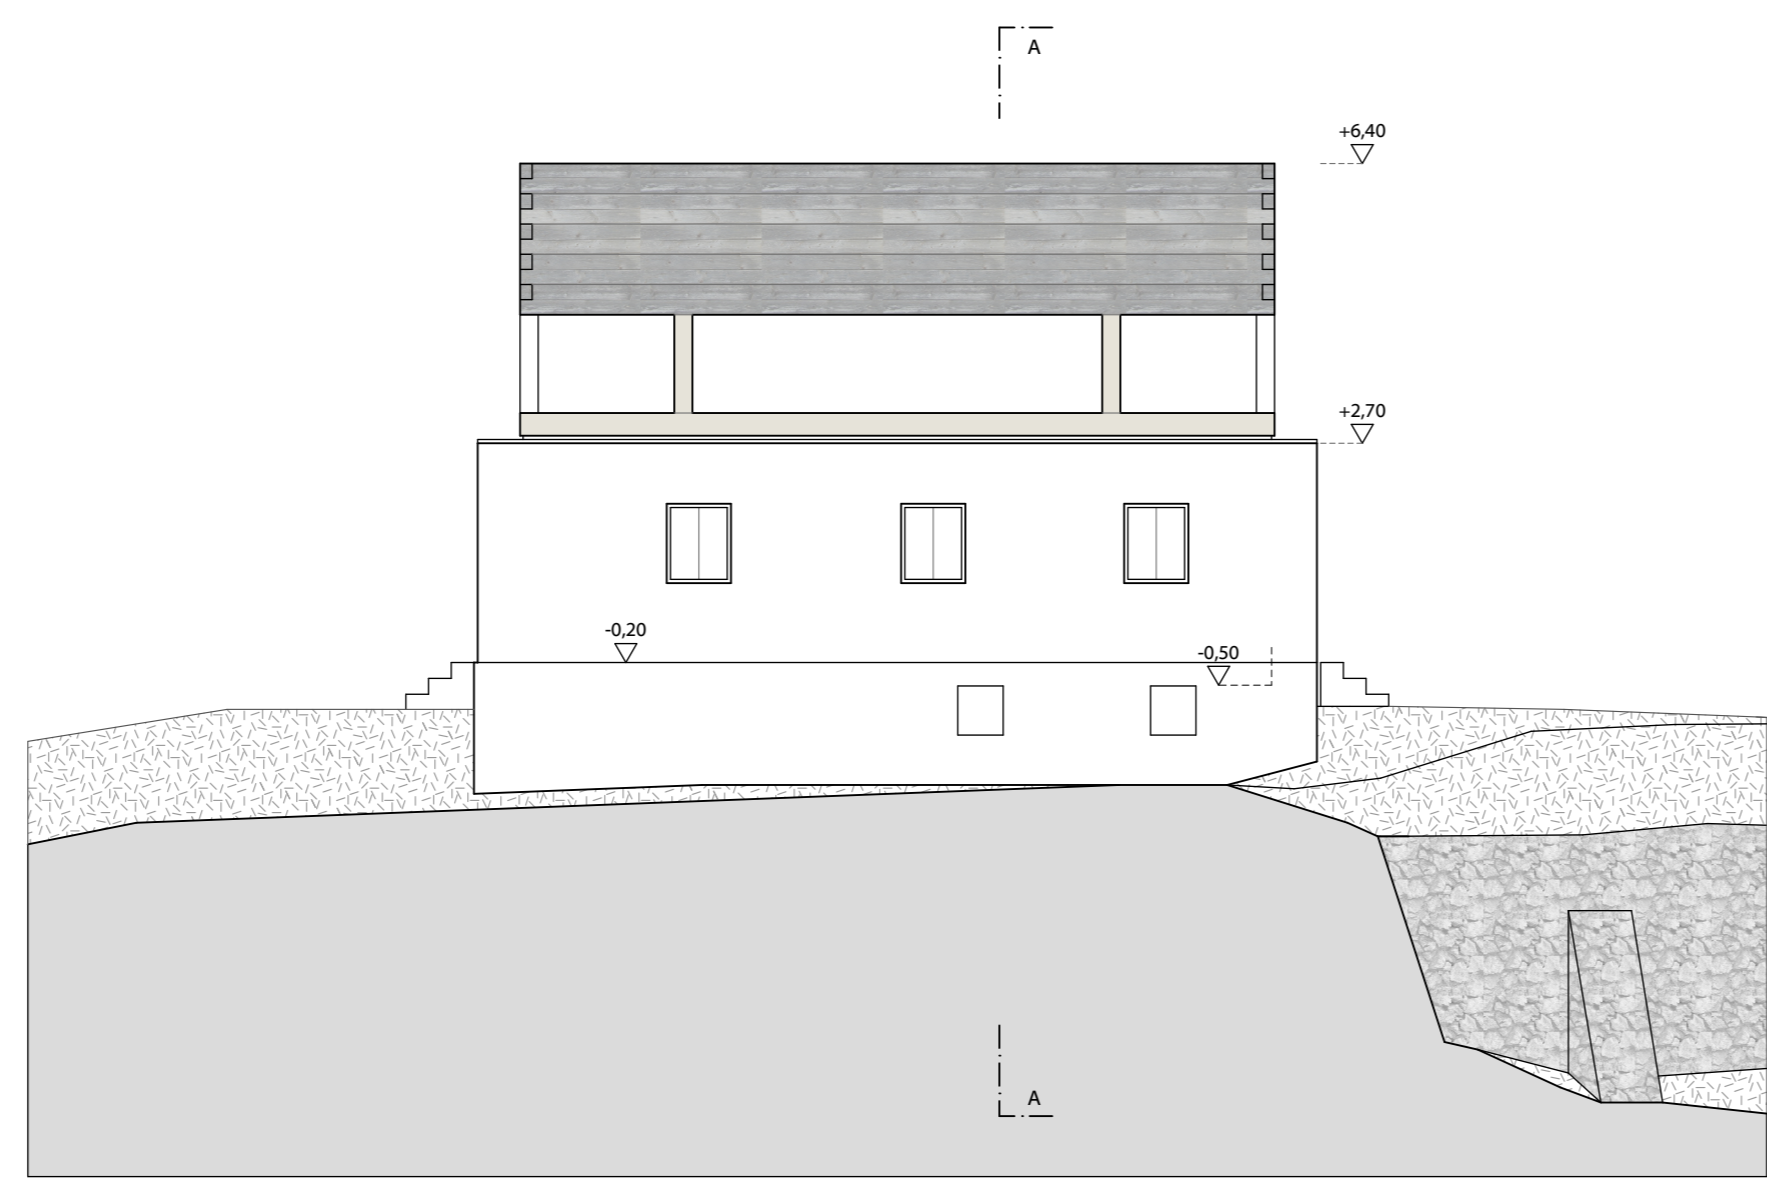


Südwestansicht 1:100
Prospetto sudovest 1:100

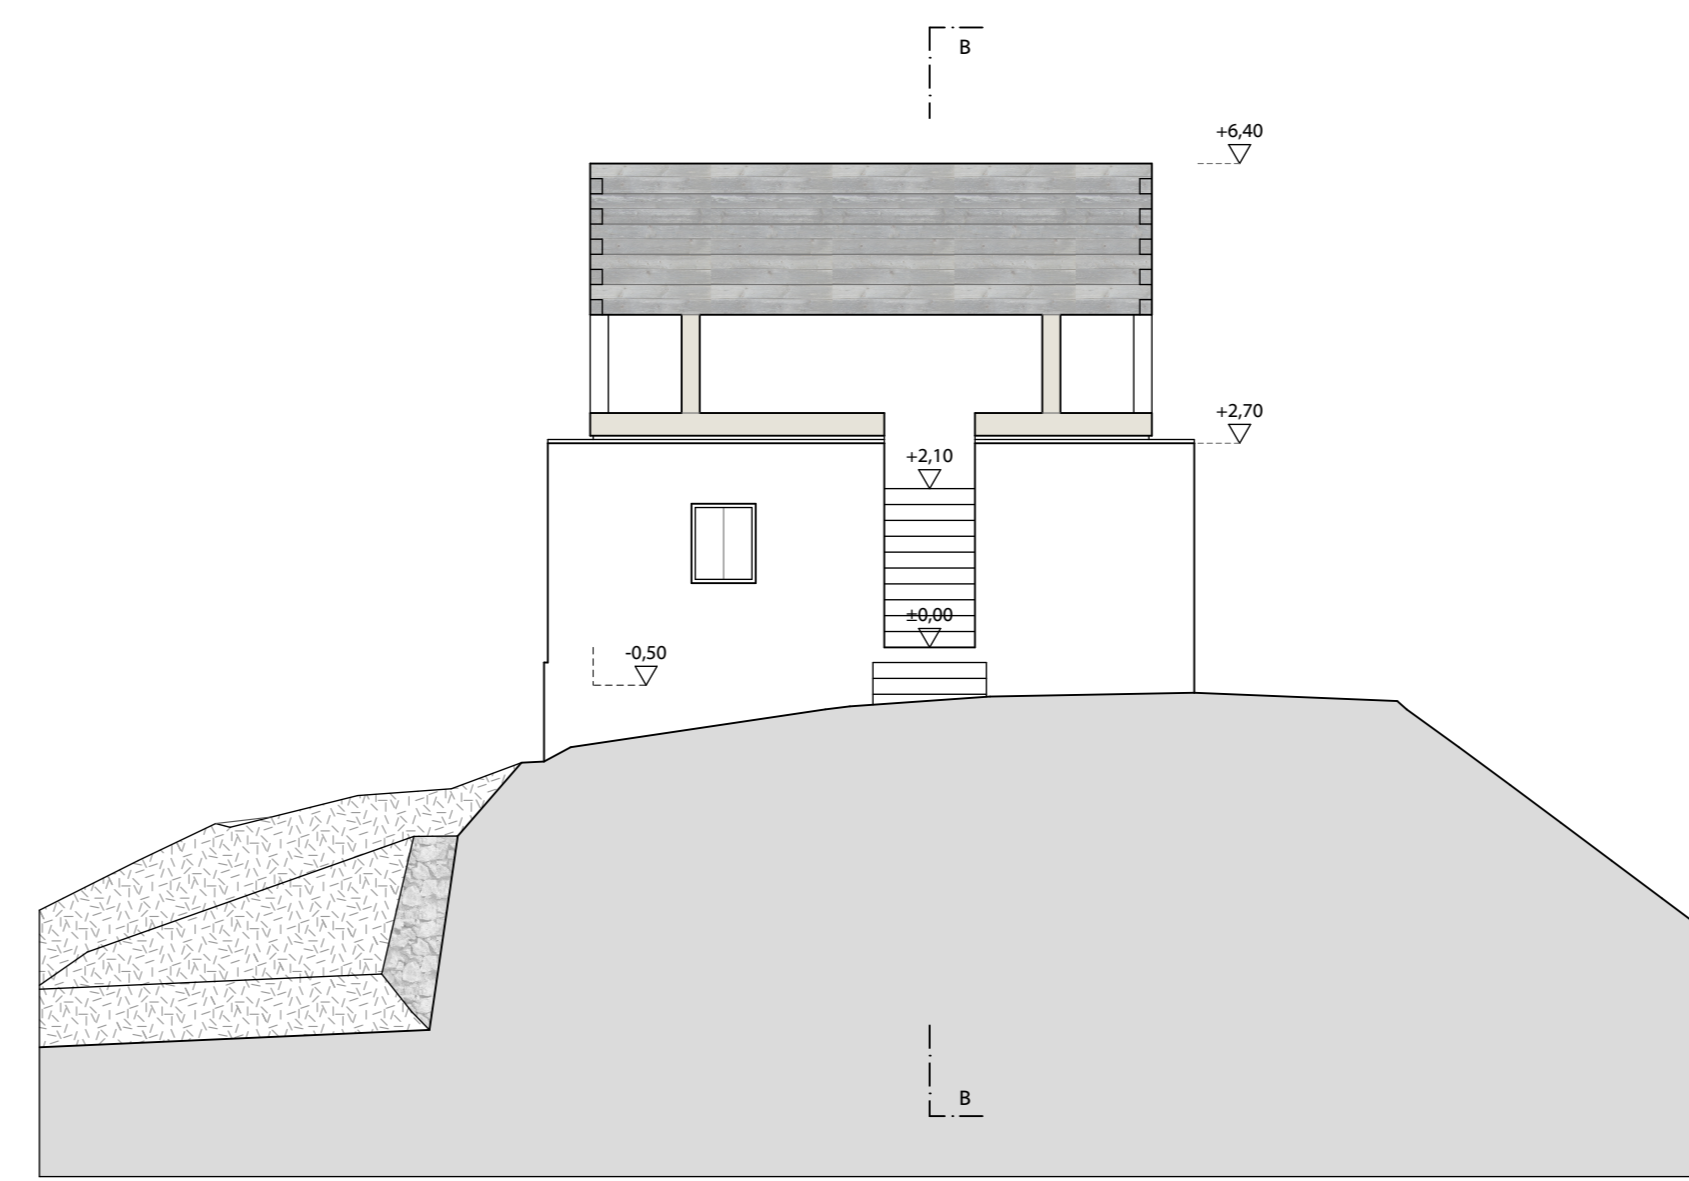


Südostansicht 1:100
Prospetto sudest 1:100

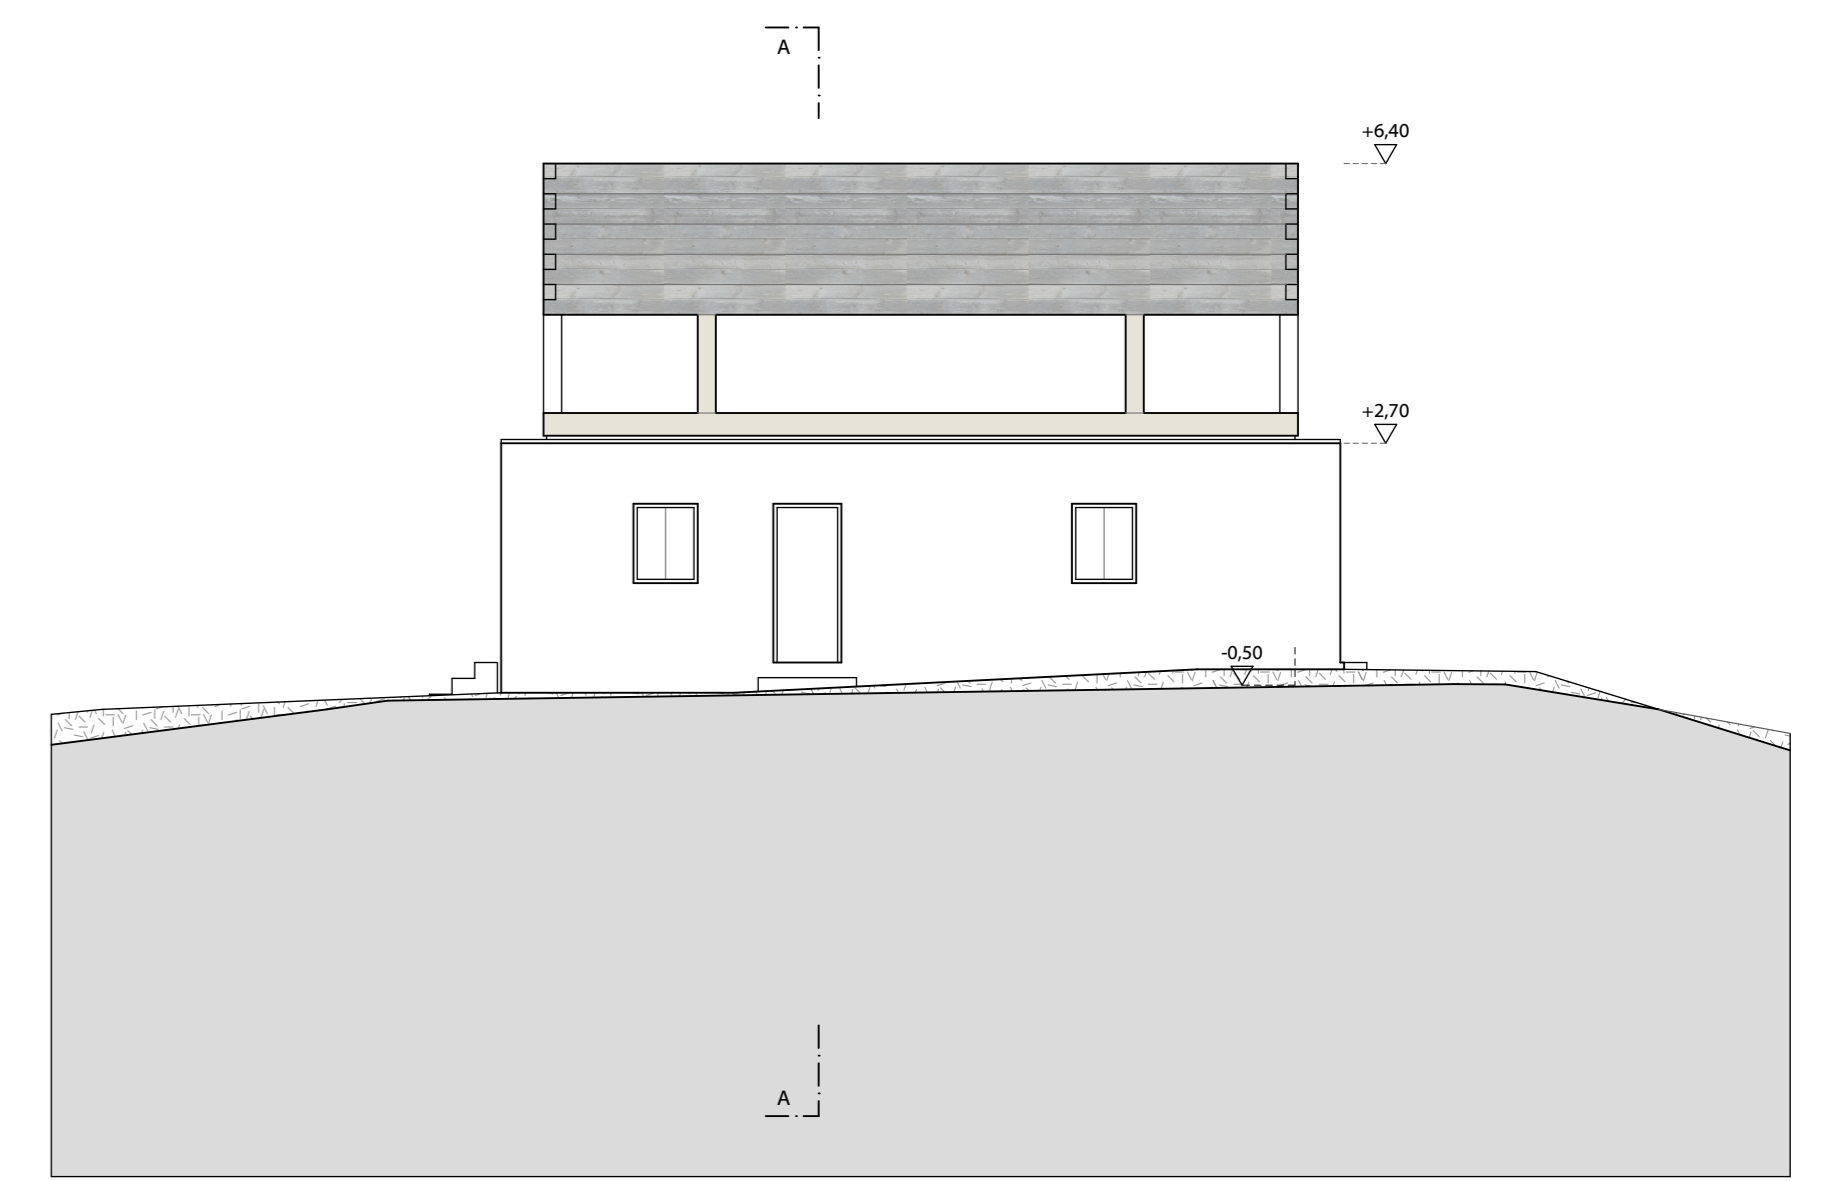


Nordostansicht 1:100
Prospetto nordest 1:100

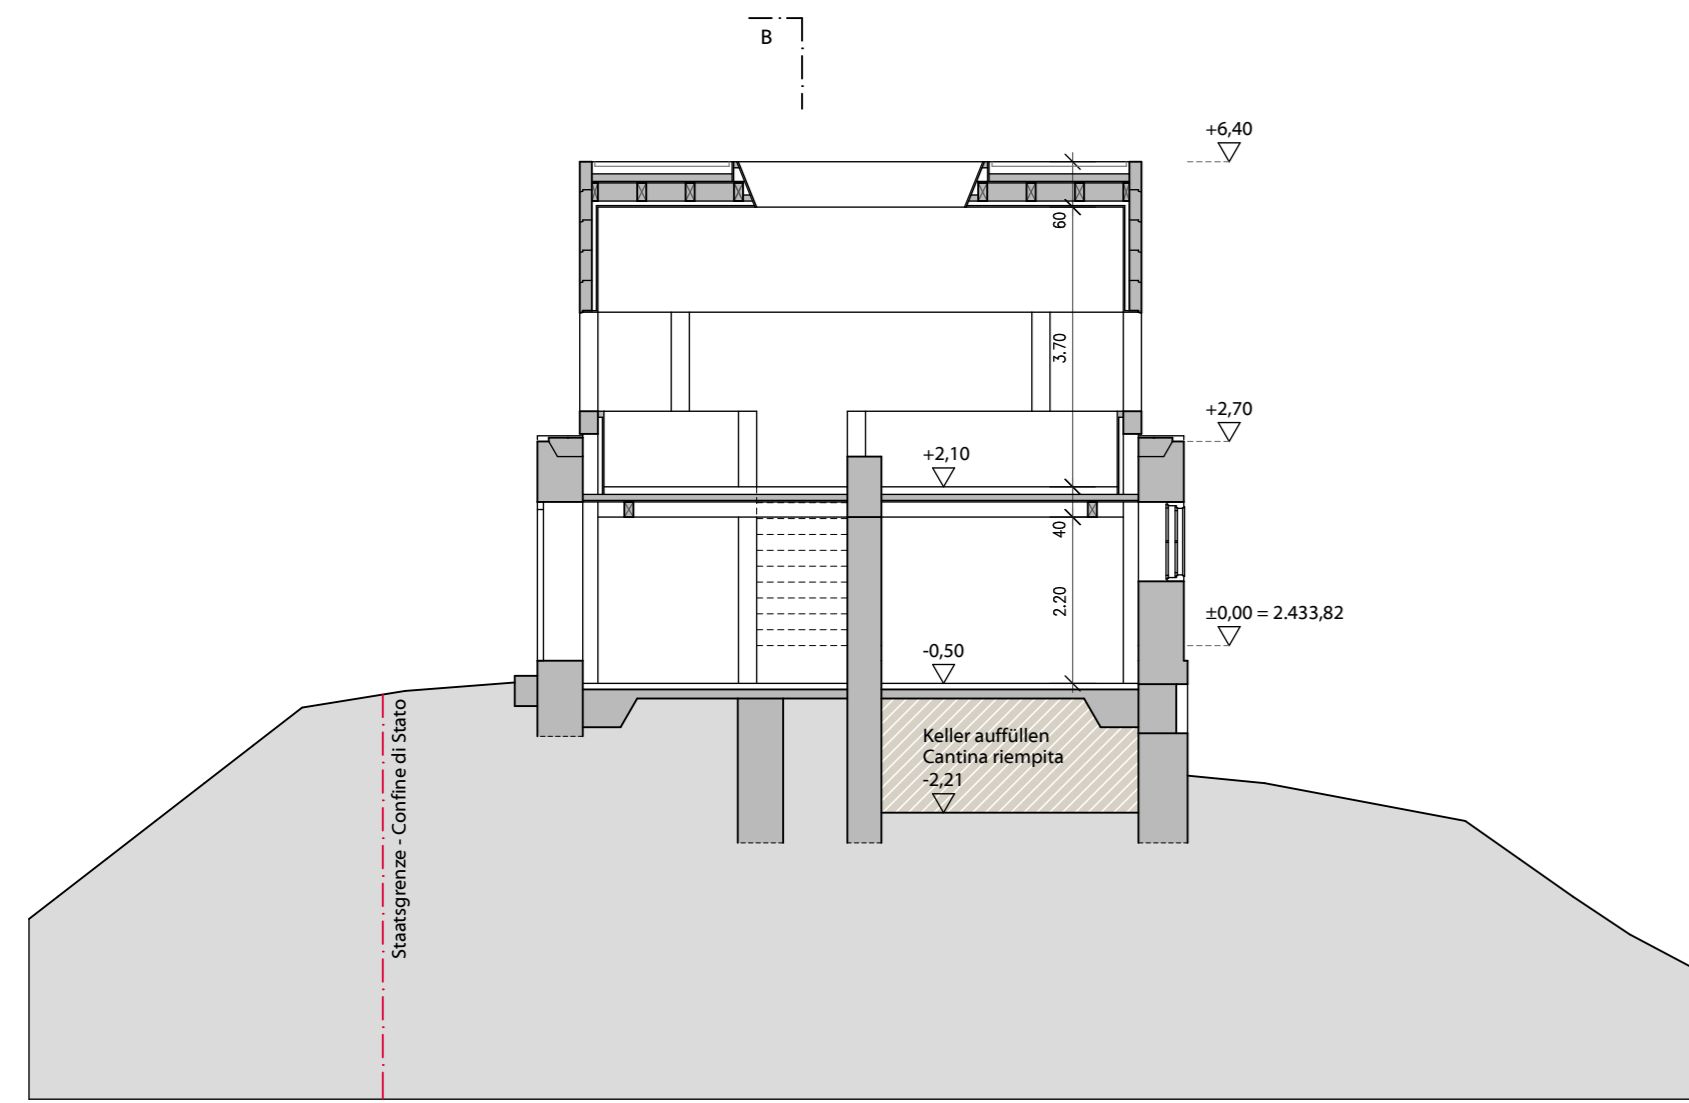


Schnitt A - A 1:100
Sezione A - A 1:100

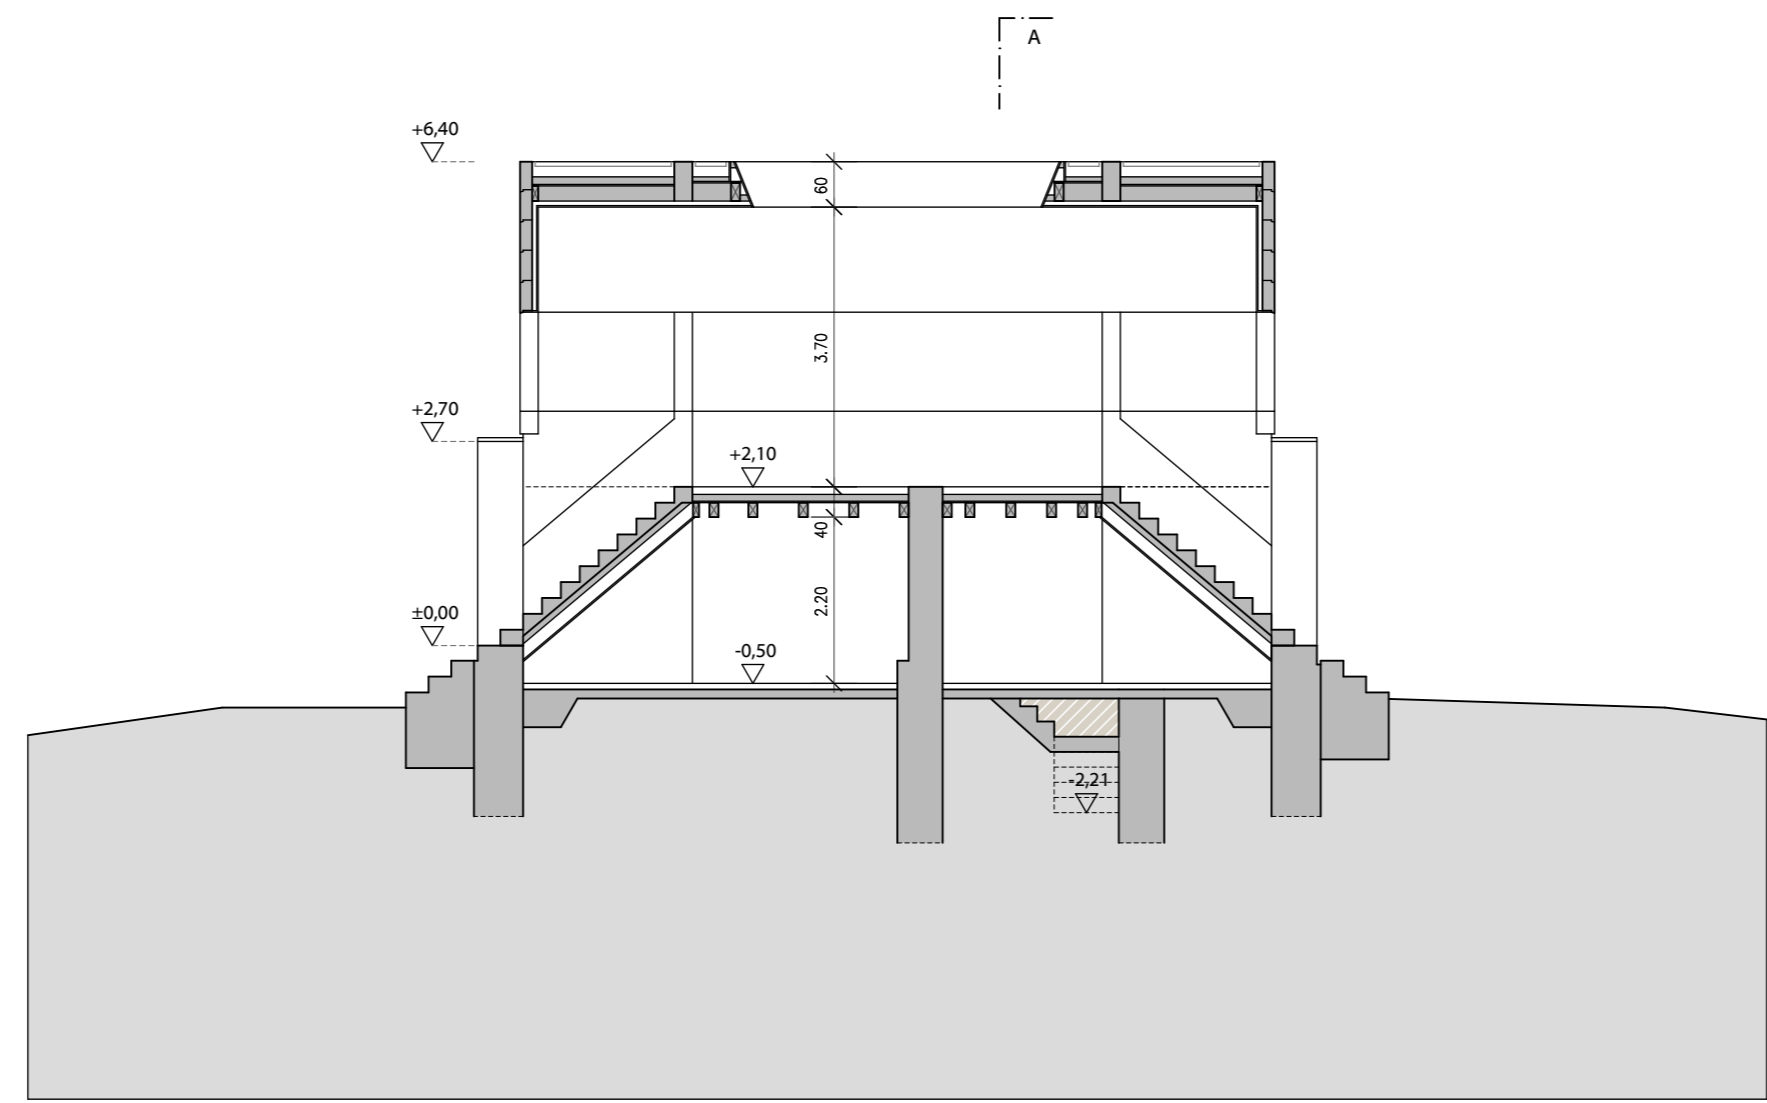



Schnitt B - B 1:100
Sezione B - B 1:100

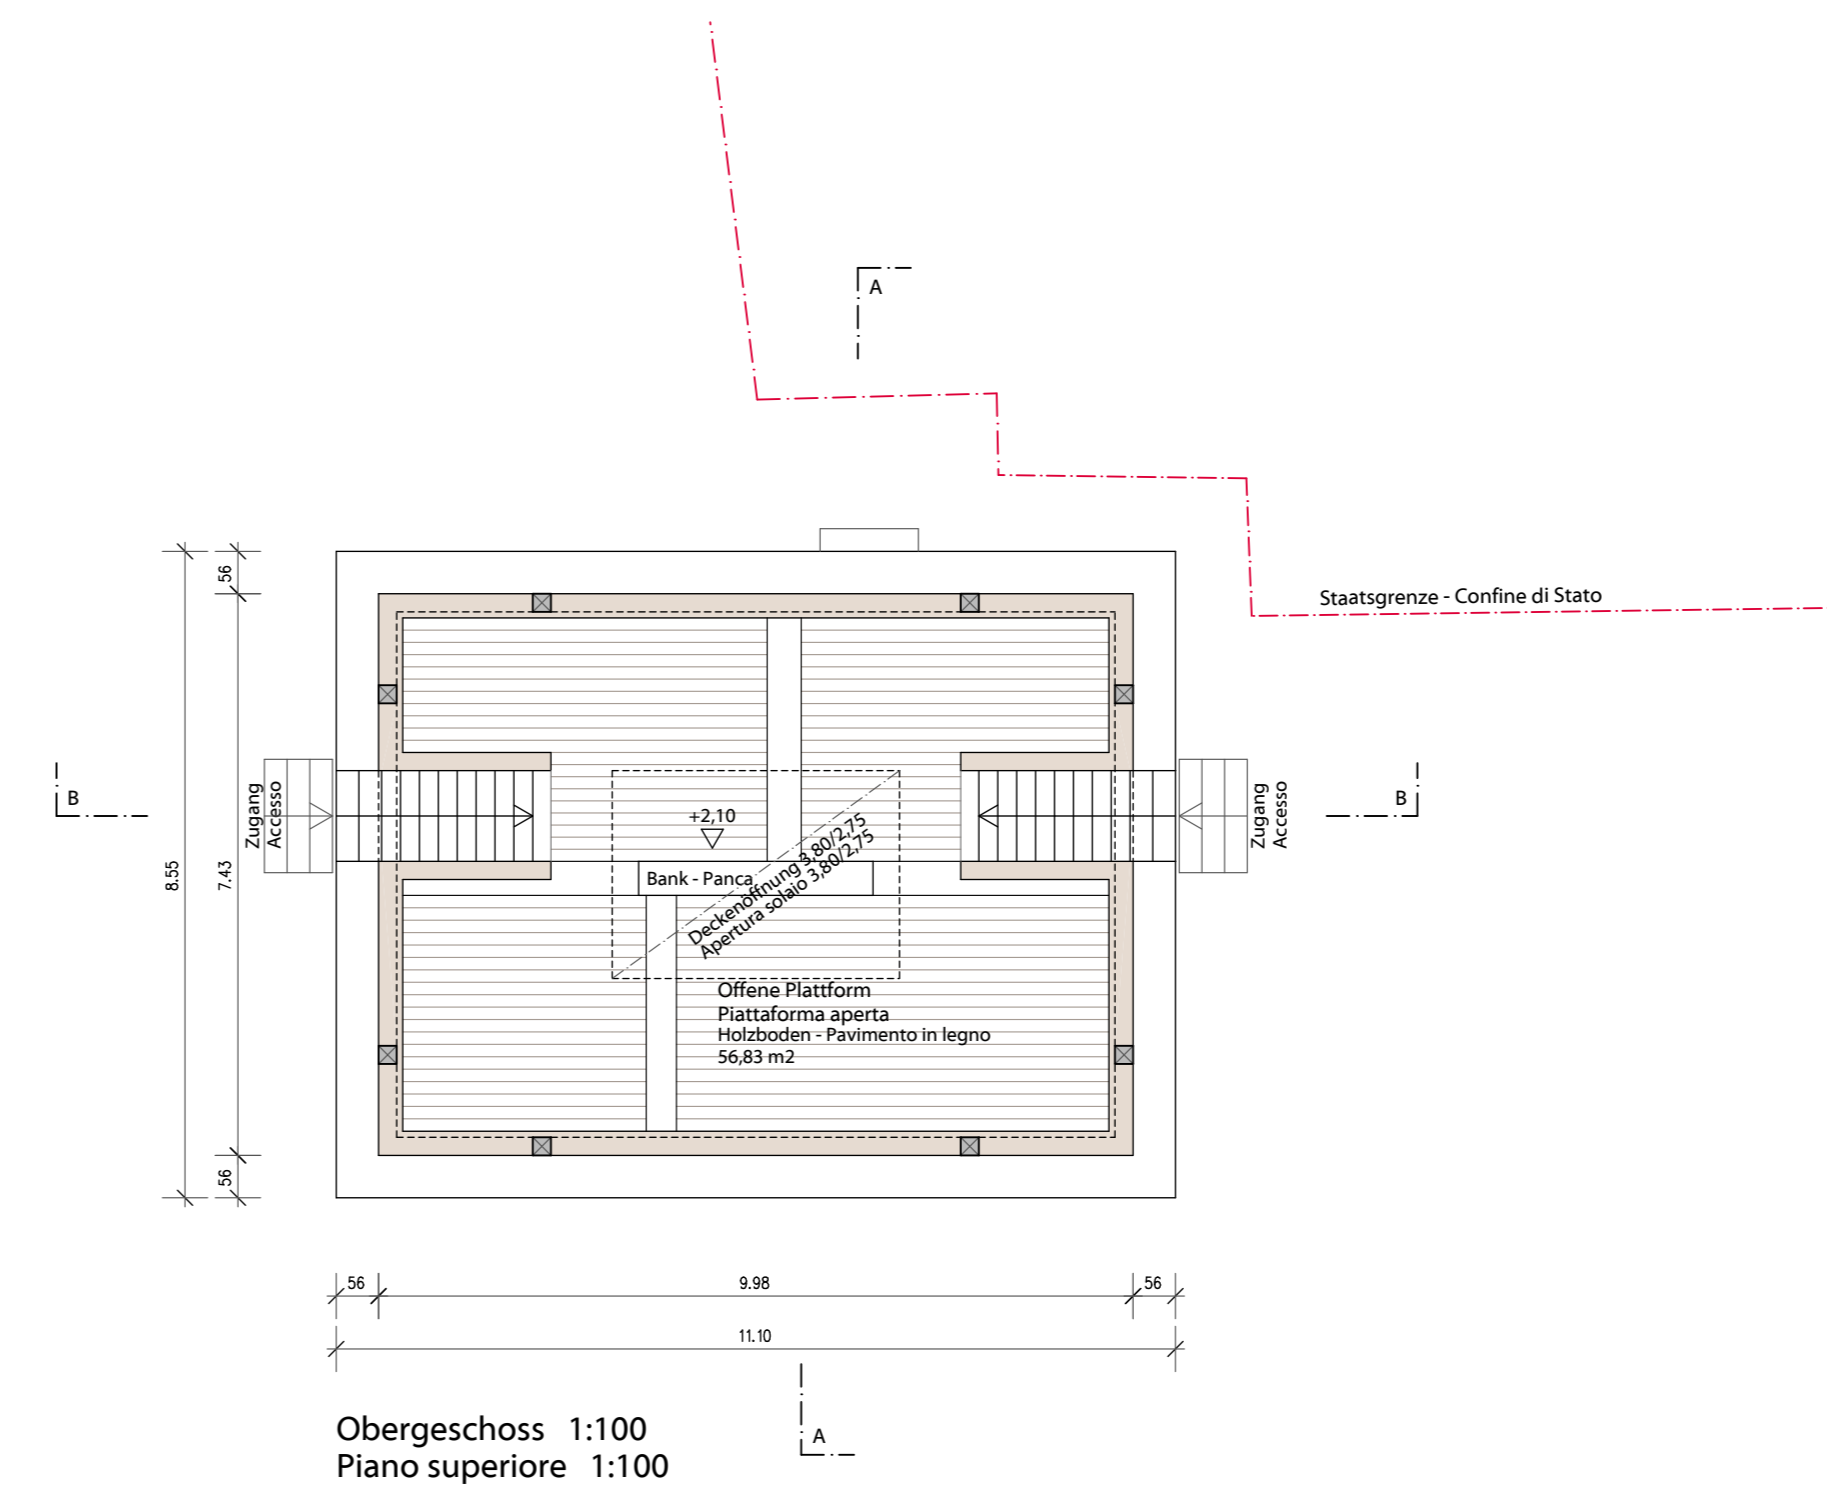

Obergeschoss 1:100
Piano superiore 1:100

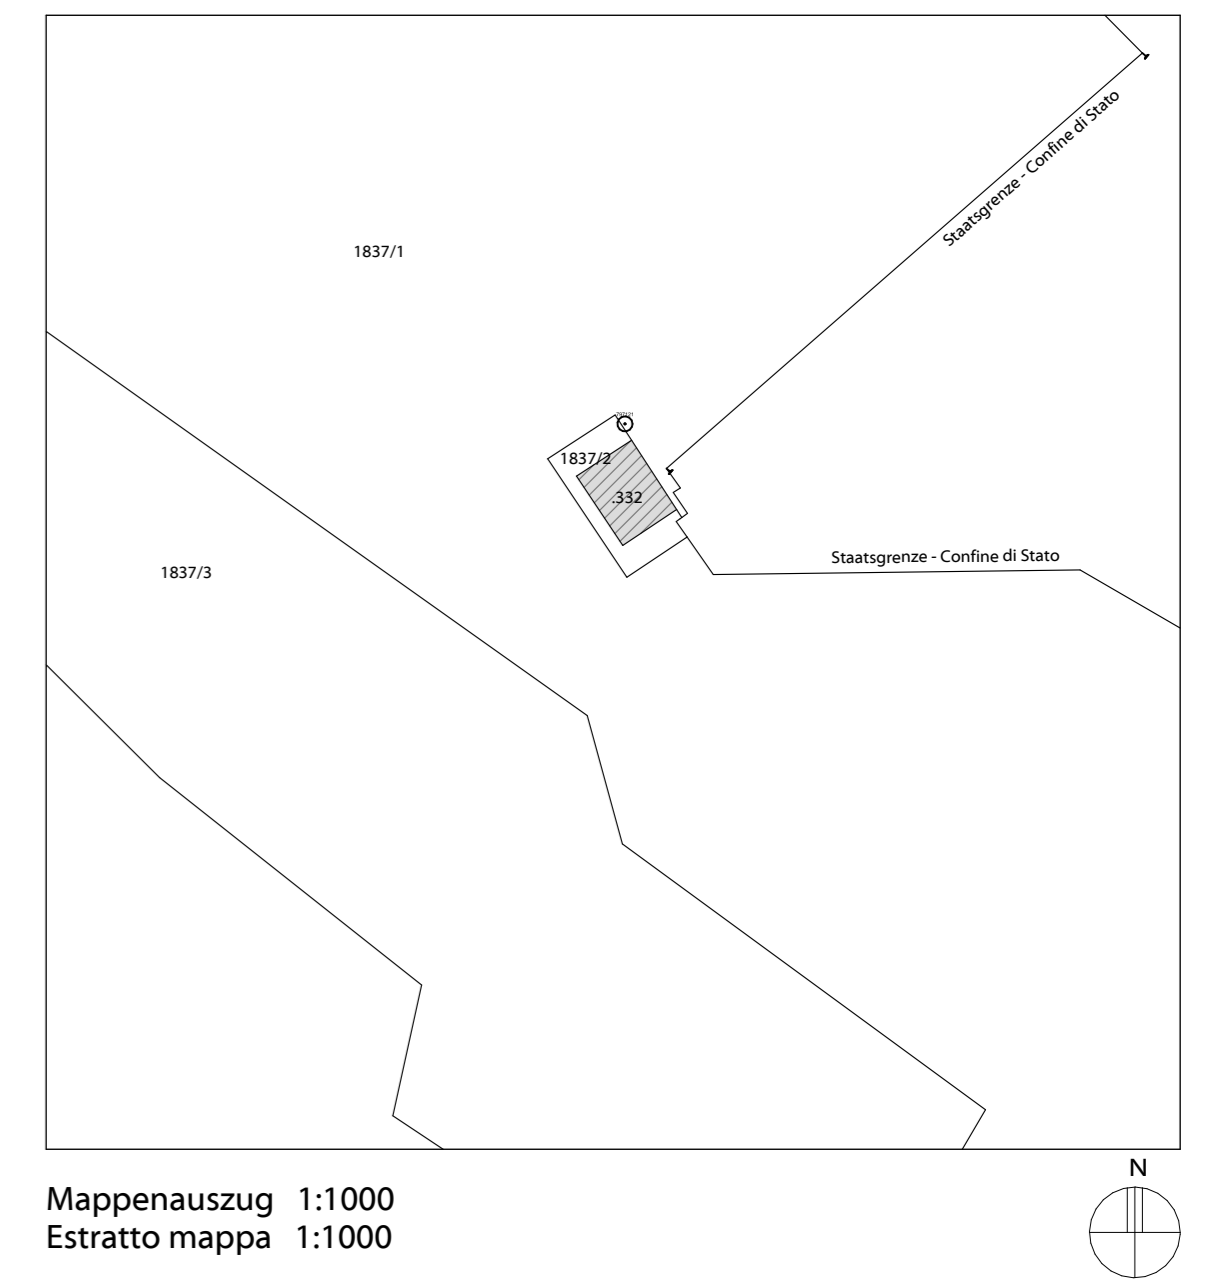

Mappenauszug 1:1000
Estratto mappa 1:1000

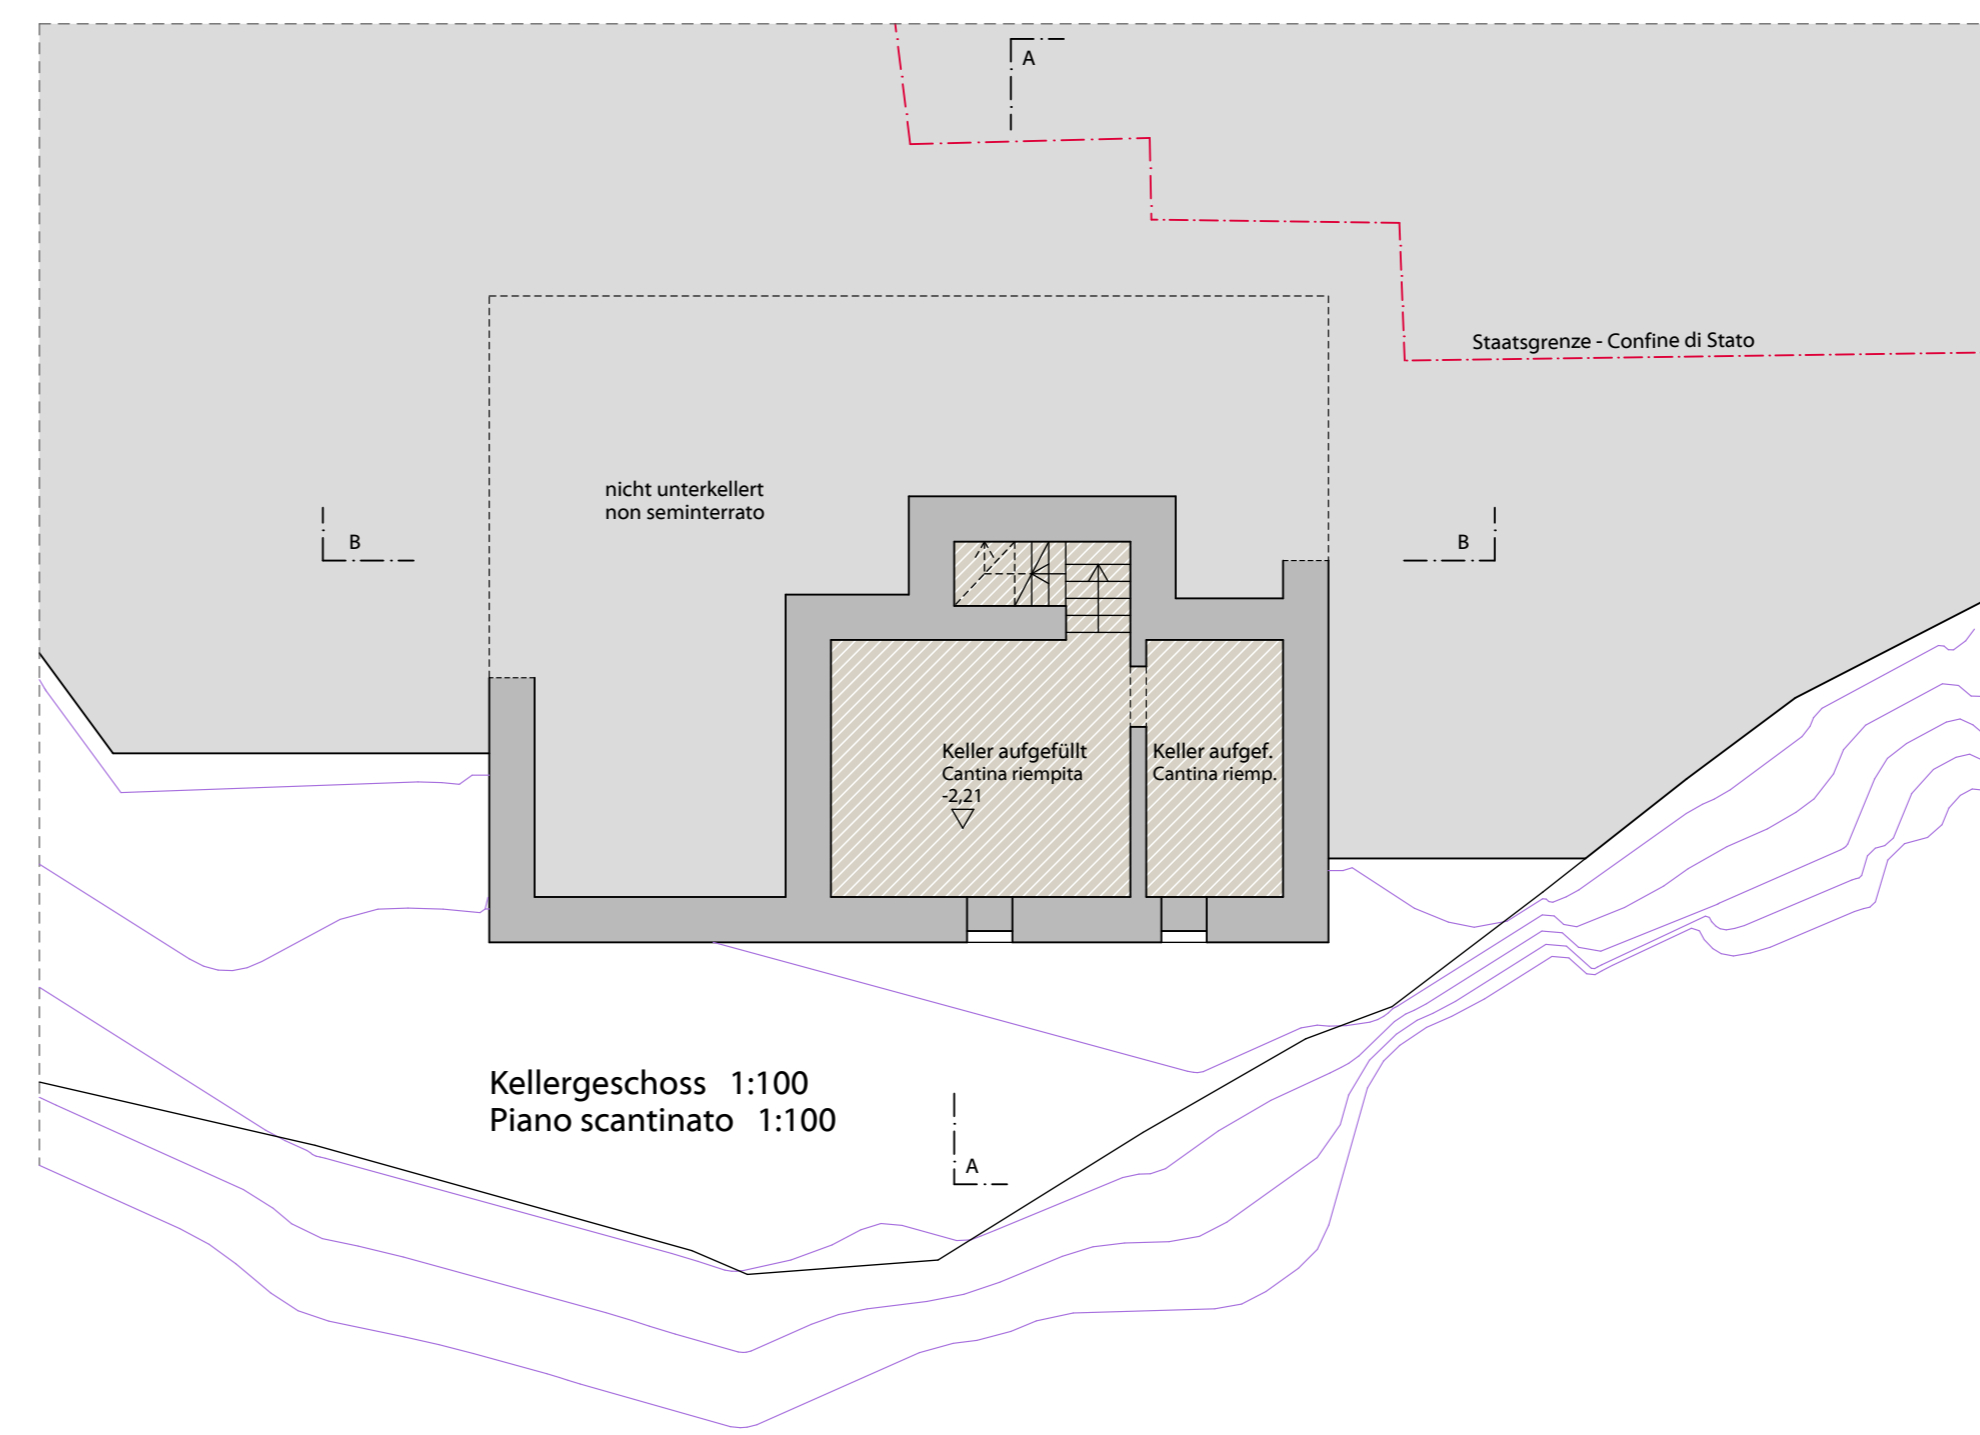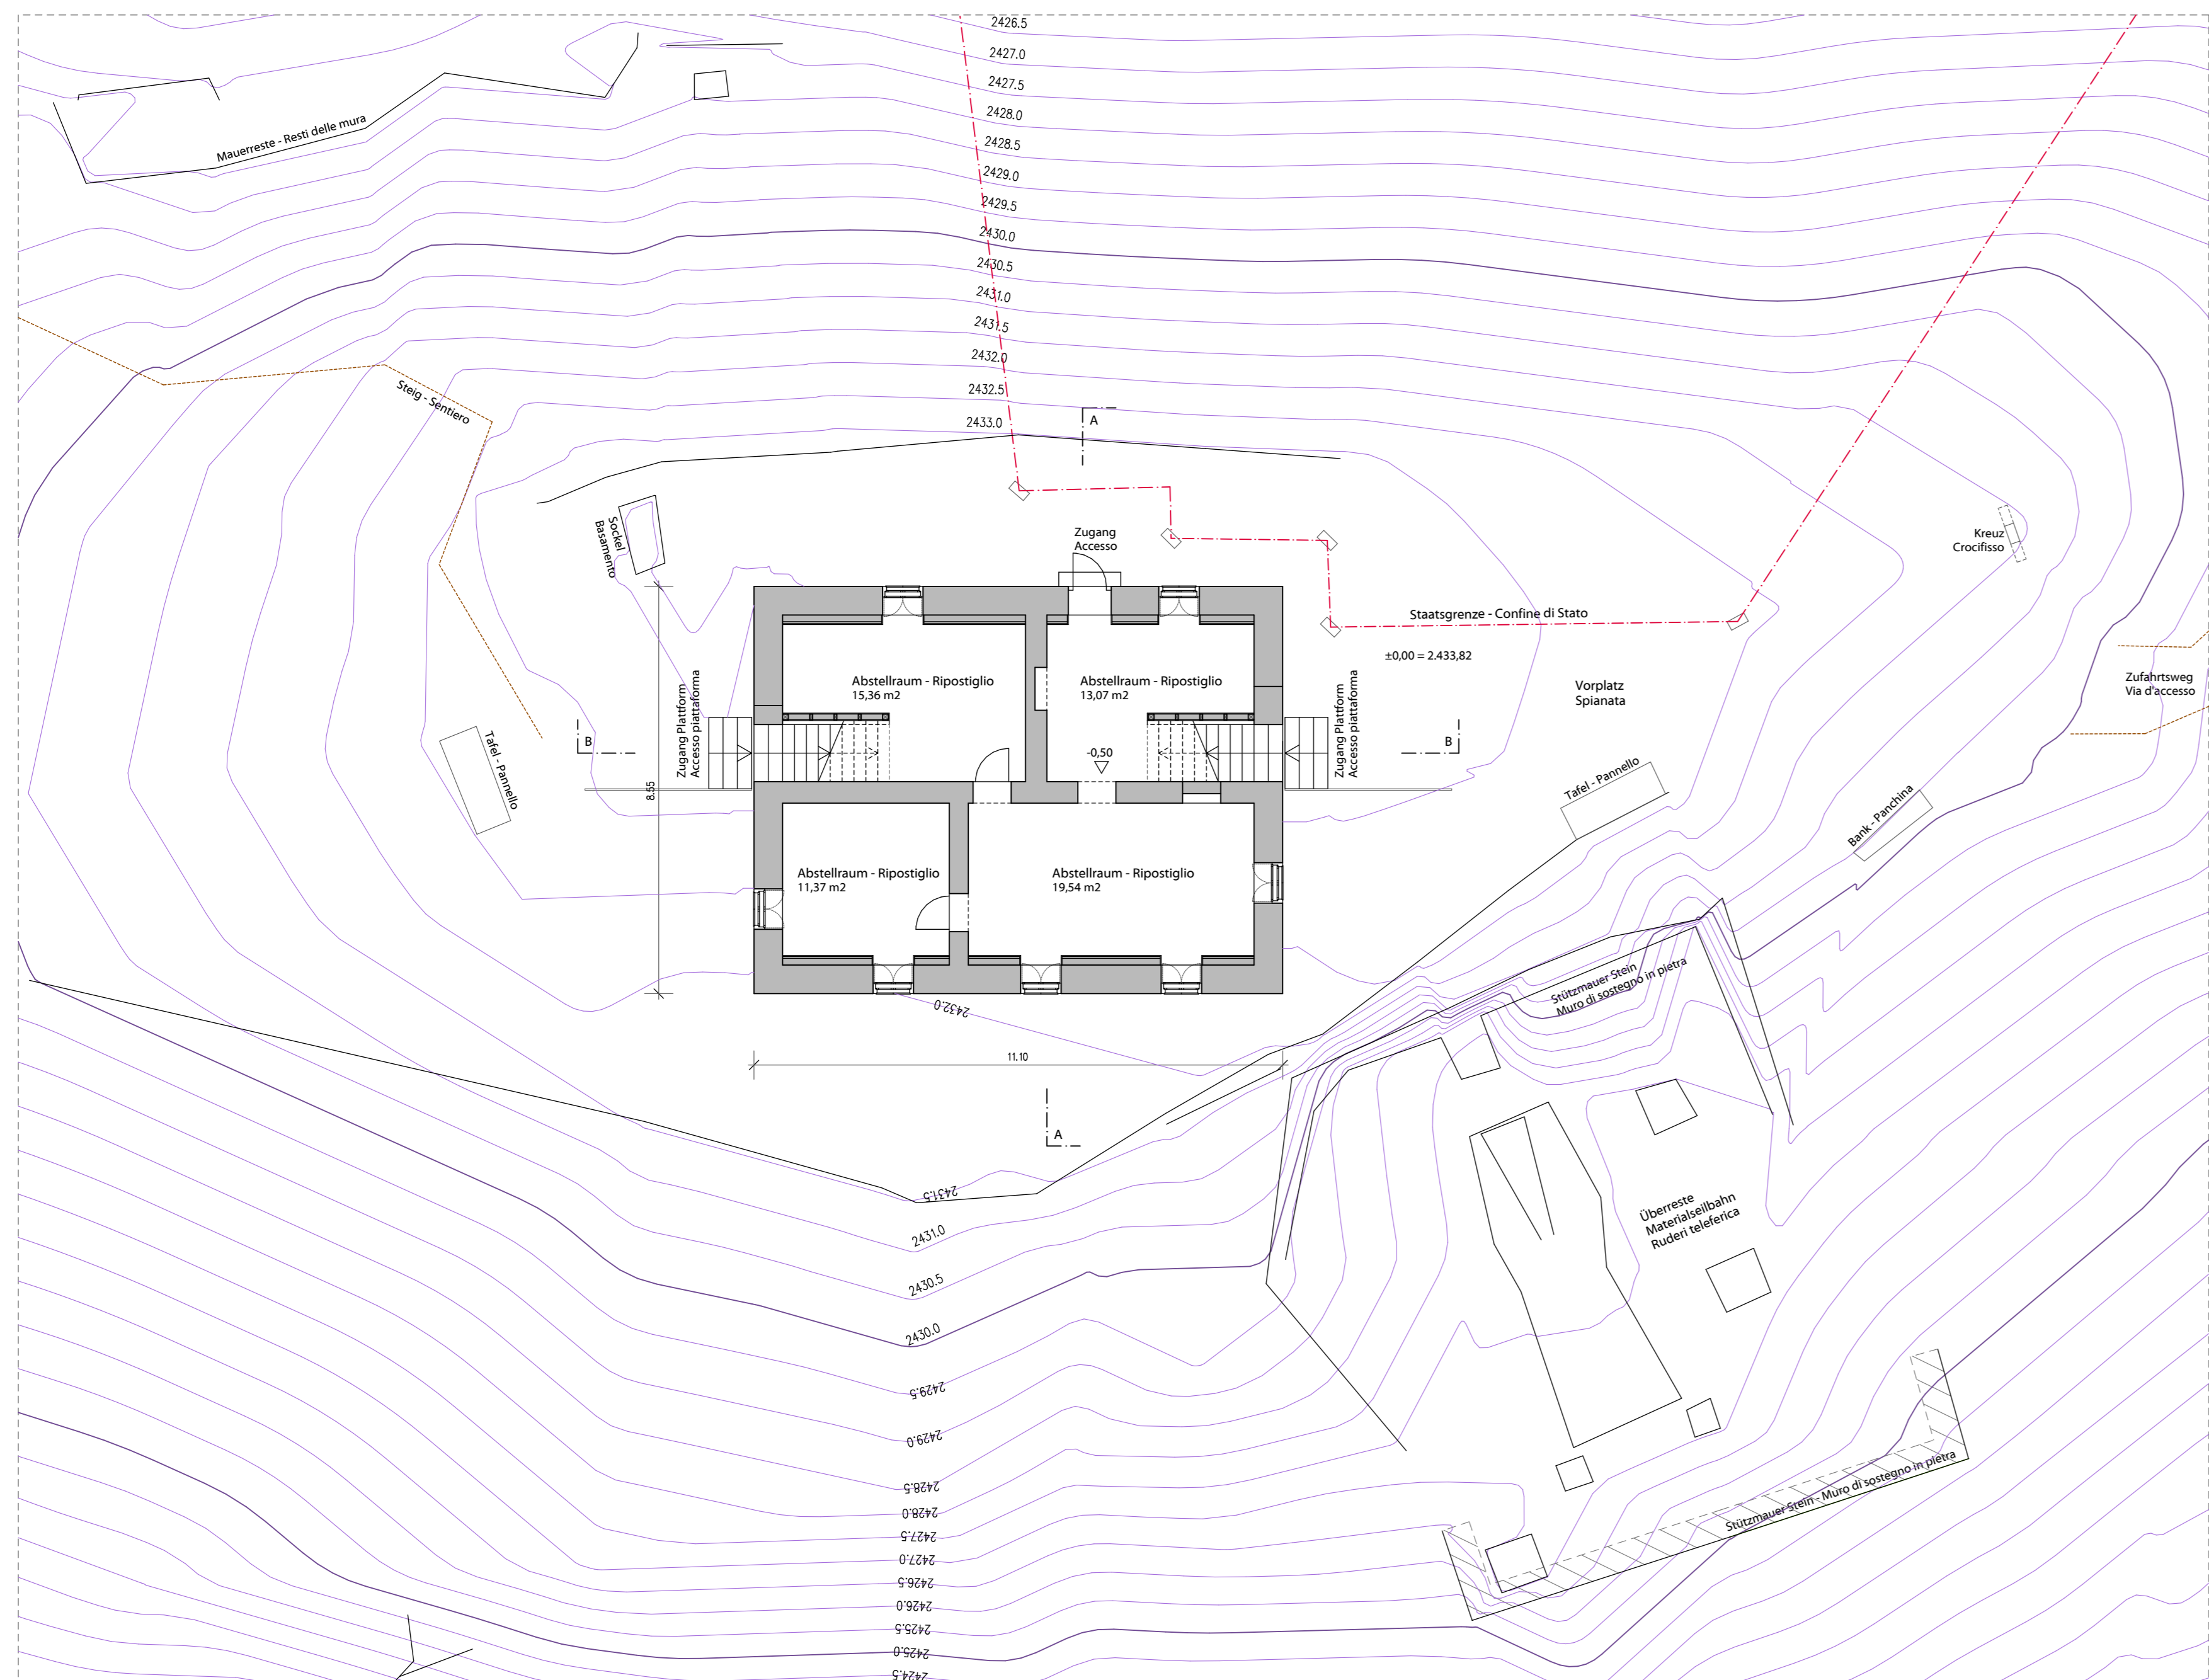

Kellergeschoss 1:100
Piano scantinato 1:100

Johannes Watschinger
ARCHITECT

Gemeinde Sexten
Comune di Sesto

Autonome Provinz Bozen
Provincia autonoma di Bolzano

Einreichprojekt Endstand - Progetto defin. stato finale

"Kulturprojekt offenes Helmhaus" (Interreg CLLD Dolomiti
Live Projekt ITAT 4190) - BP. 332 in Sexten

Mappenauszug 1:1000
Estratto mappa 1:1000
Grundrisse, Schnitte, Ansichten 1:100
Piante, Sezioni, Prospetti 1:100